


SHED

HOUSE

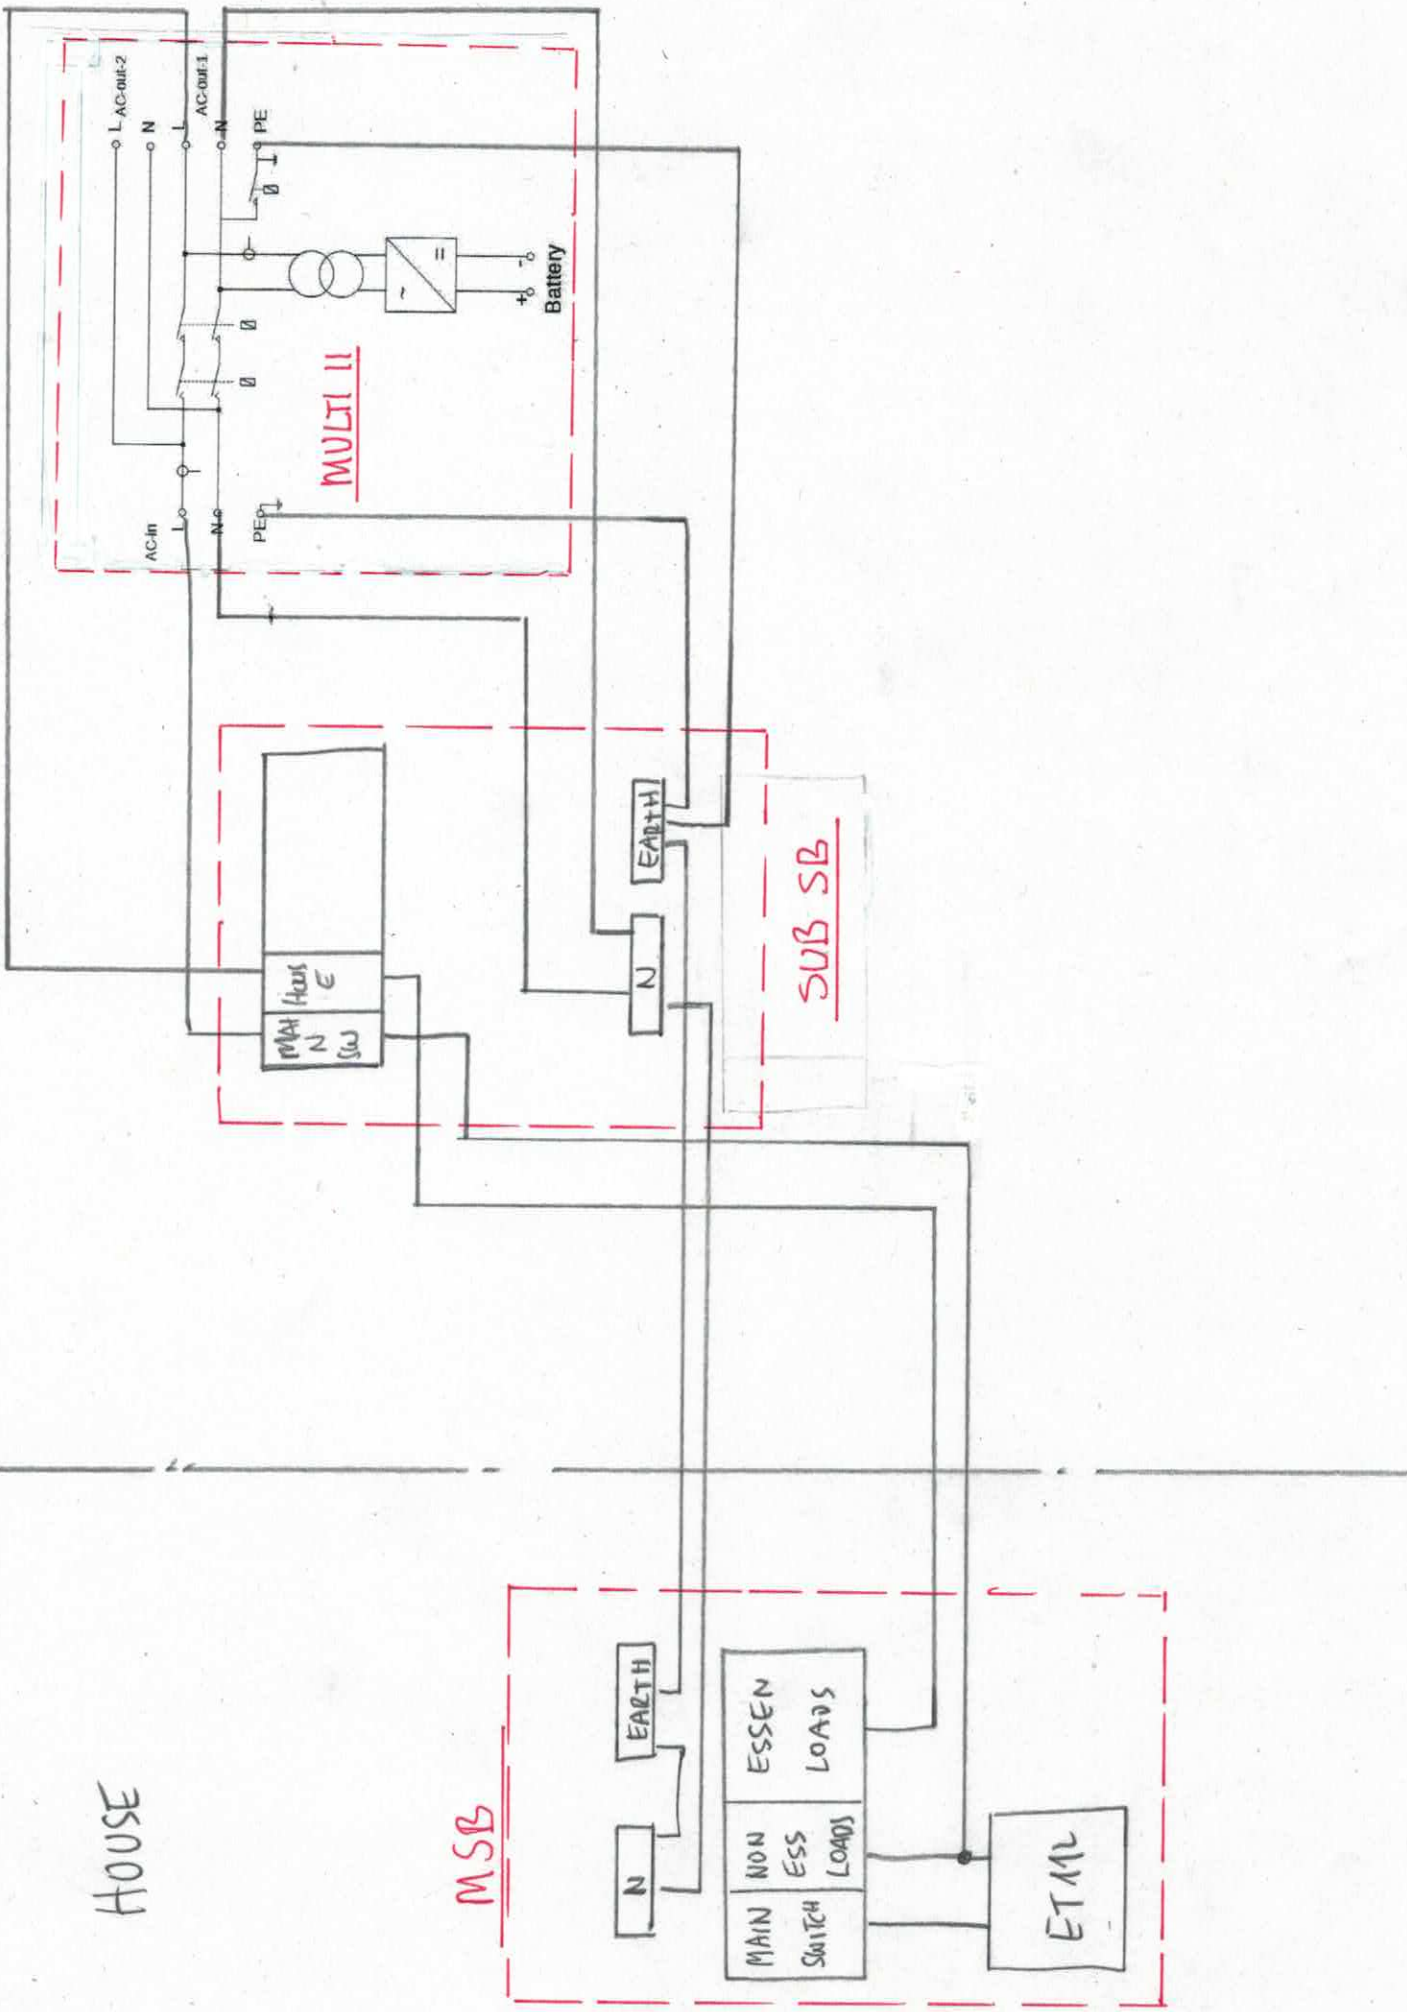

MULTI II

SUB SB

MSB

ETML

EARTH

N

MAIN SWITCH	NON ESS LOADS	ESSEN LOADS
-------------	---------------	-------------

AC-out-2
L N
AC-out-1
N PE

AC-In
N PE

EARTH

N

MAIN	HOUSE	E
N	SW	